

**PLAN 7413 (1)**  
2 SHEETS

**PT SWAN LOCS S & T**

L & SCORR 1155/58 & 2938/58  
F. B. S. R. BENNETT 9. & H. PAINE 229.  
PLANS. 3391, 3402



**APPROVED** *23*  
INDEX PLAN  
DIAS 2587, 2813, 2814, 3397, 5085, 14080,  
16861, 16916, 19052, 19181,  
NOW 1247-91  
23-5-61

PERTH 2000 16. 30

TOTAL AREA 12-8209 ha  
2 SHEETS

**ROAD DISTRICTS ACT**  
ALL ROADS WITHIN THE GREEN  
BORDER ARE NOW DEDICATED

P 007413 F 01

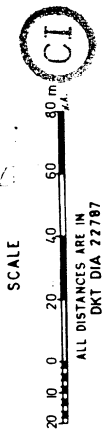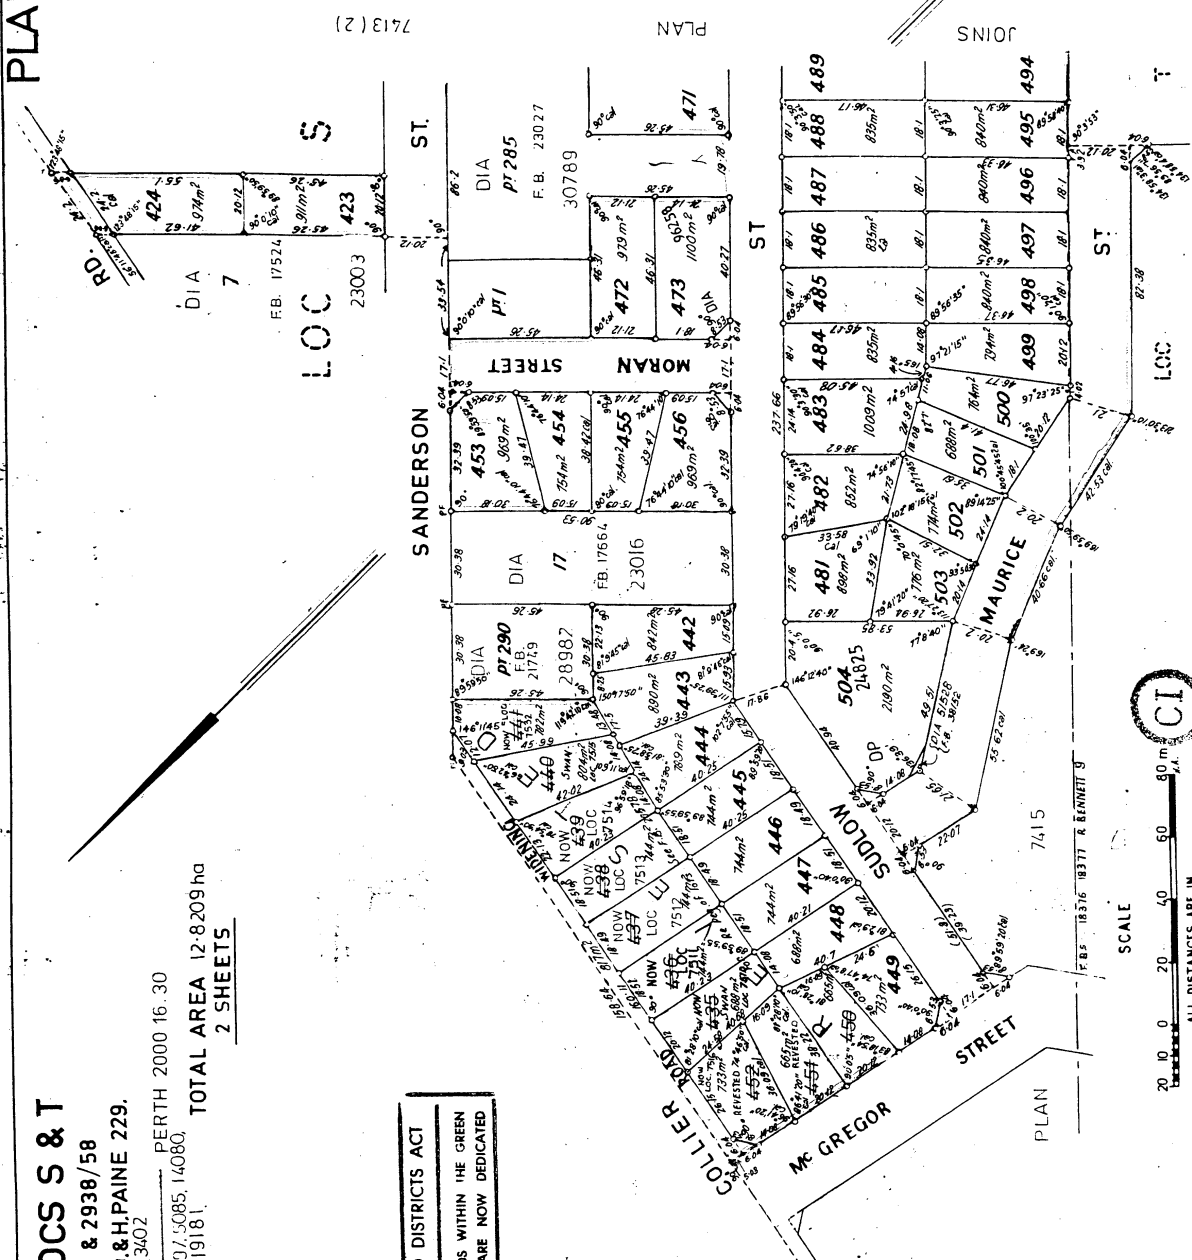

**PLAN 7413 (1)**  
2 SHEETS



PLAN 7413 (2)  
2 SHEETS

TOTAL AREA 12'8209 ha  
2 SHEETS

# PT SWAN LOCS S & T

L.&S. CORR 1158-58 & 2938-58  
F.B s.R. BENNETT 9 & H. PAINE 229.  
PLANS 3391, 3402  
INDEX PLAN PERTH 2000 16-30  
DIAS 2587, 2813, 2814, 3397, 5085, 14080,  
16861, 16916, 19052, 19181  
NOW 1247-91

ROAD DISTRICTS ACT  
ALL ROADS WITHIN THE GREEN  
BORDER ARE NOW DEDICATED



D2K APPROVED  
23-5-61

ROAD DISTRICTS ACT  
ALL ROADS WITHIN THE GREEN  
BORDER ARE NOW DEDICATED

LOC 7413 (1)

PLAN

JOINS

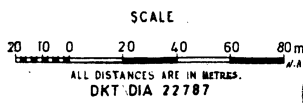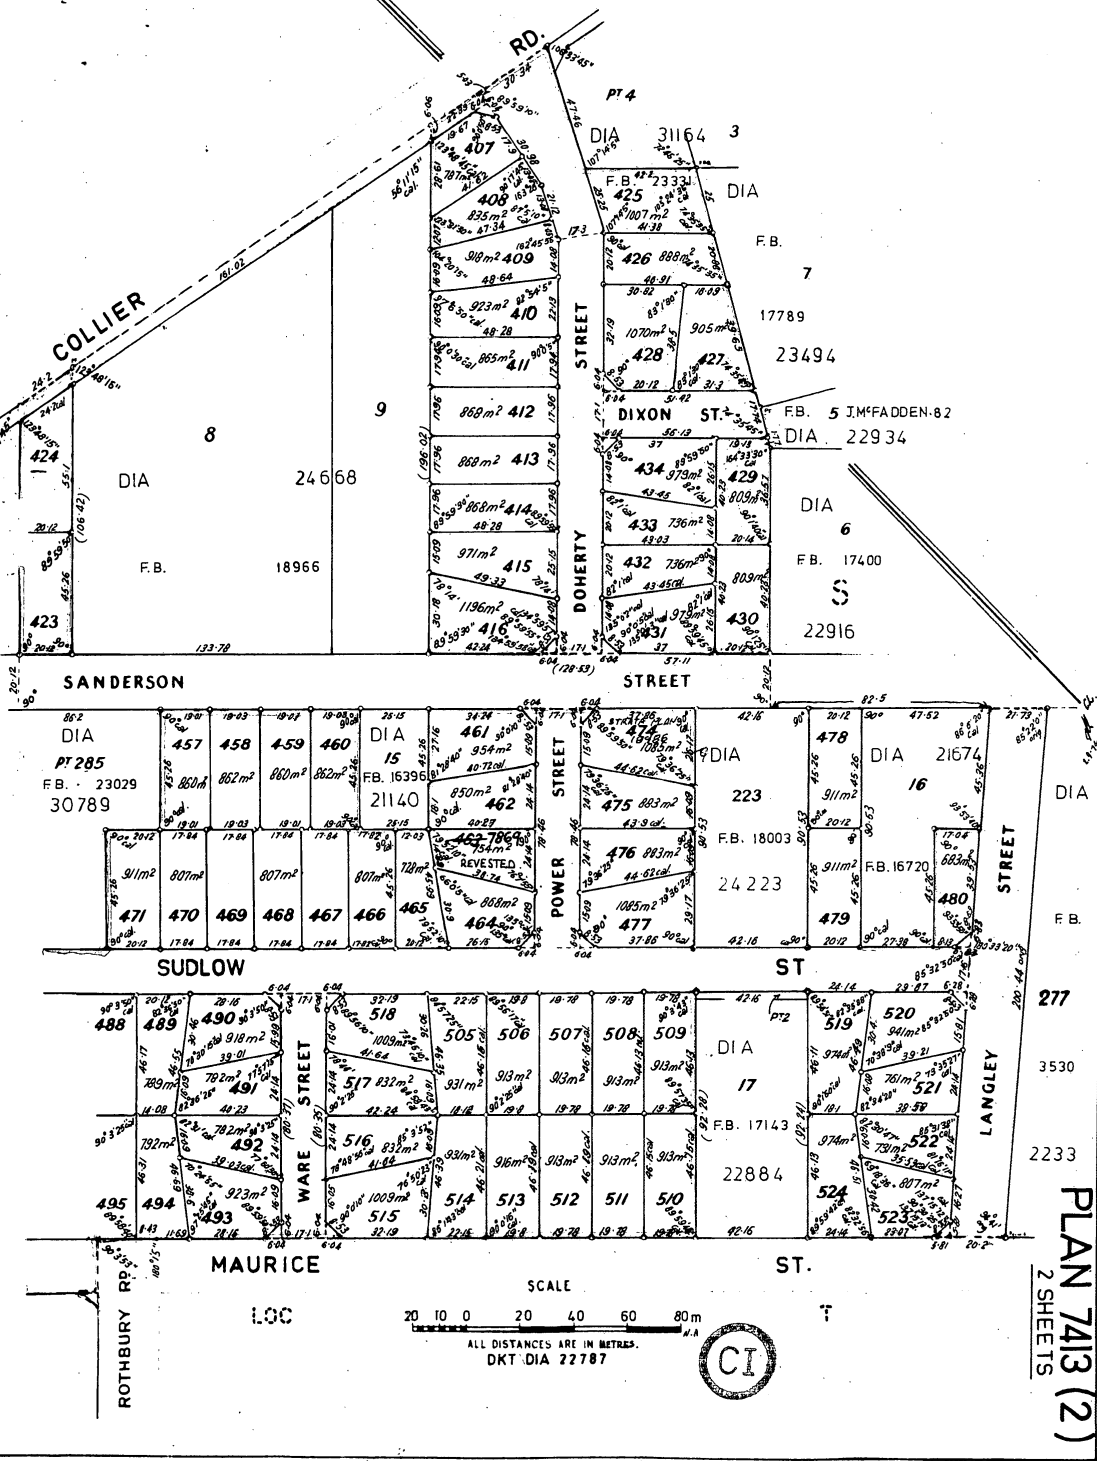

PLAN 7413 (2)  
2 SHEETS